


17TH AVENUE S.W.


L.O.G.=6.38  
B.O.C.=5.95

B.O.W.=3.13

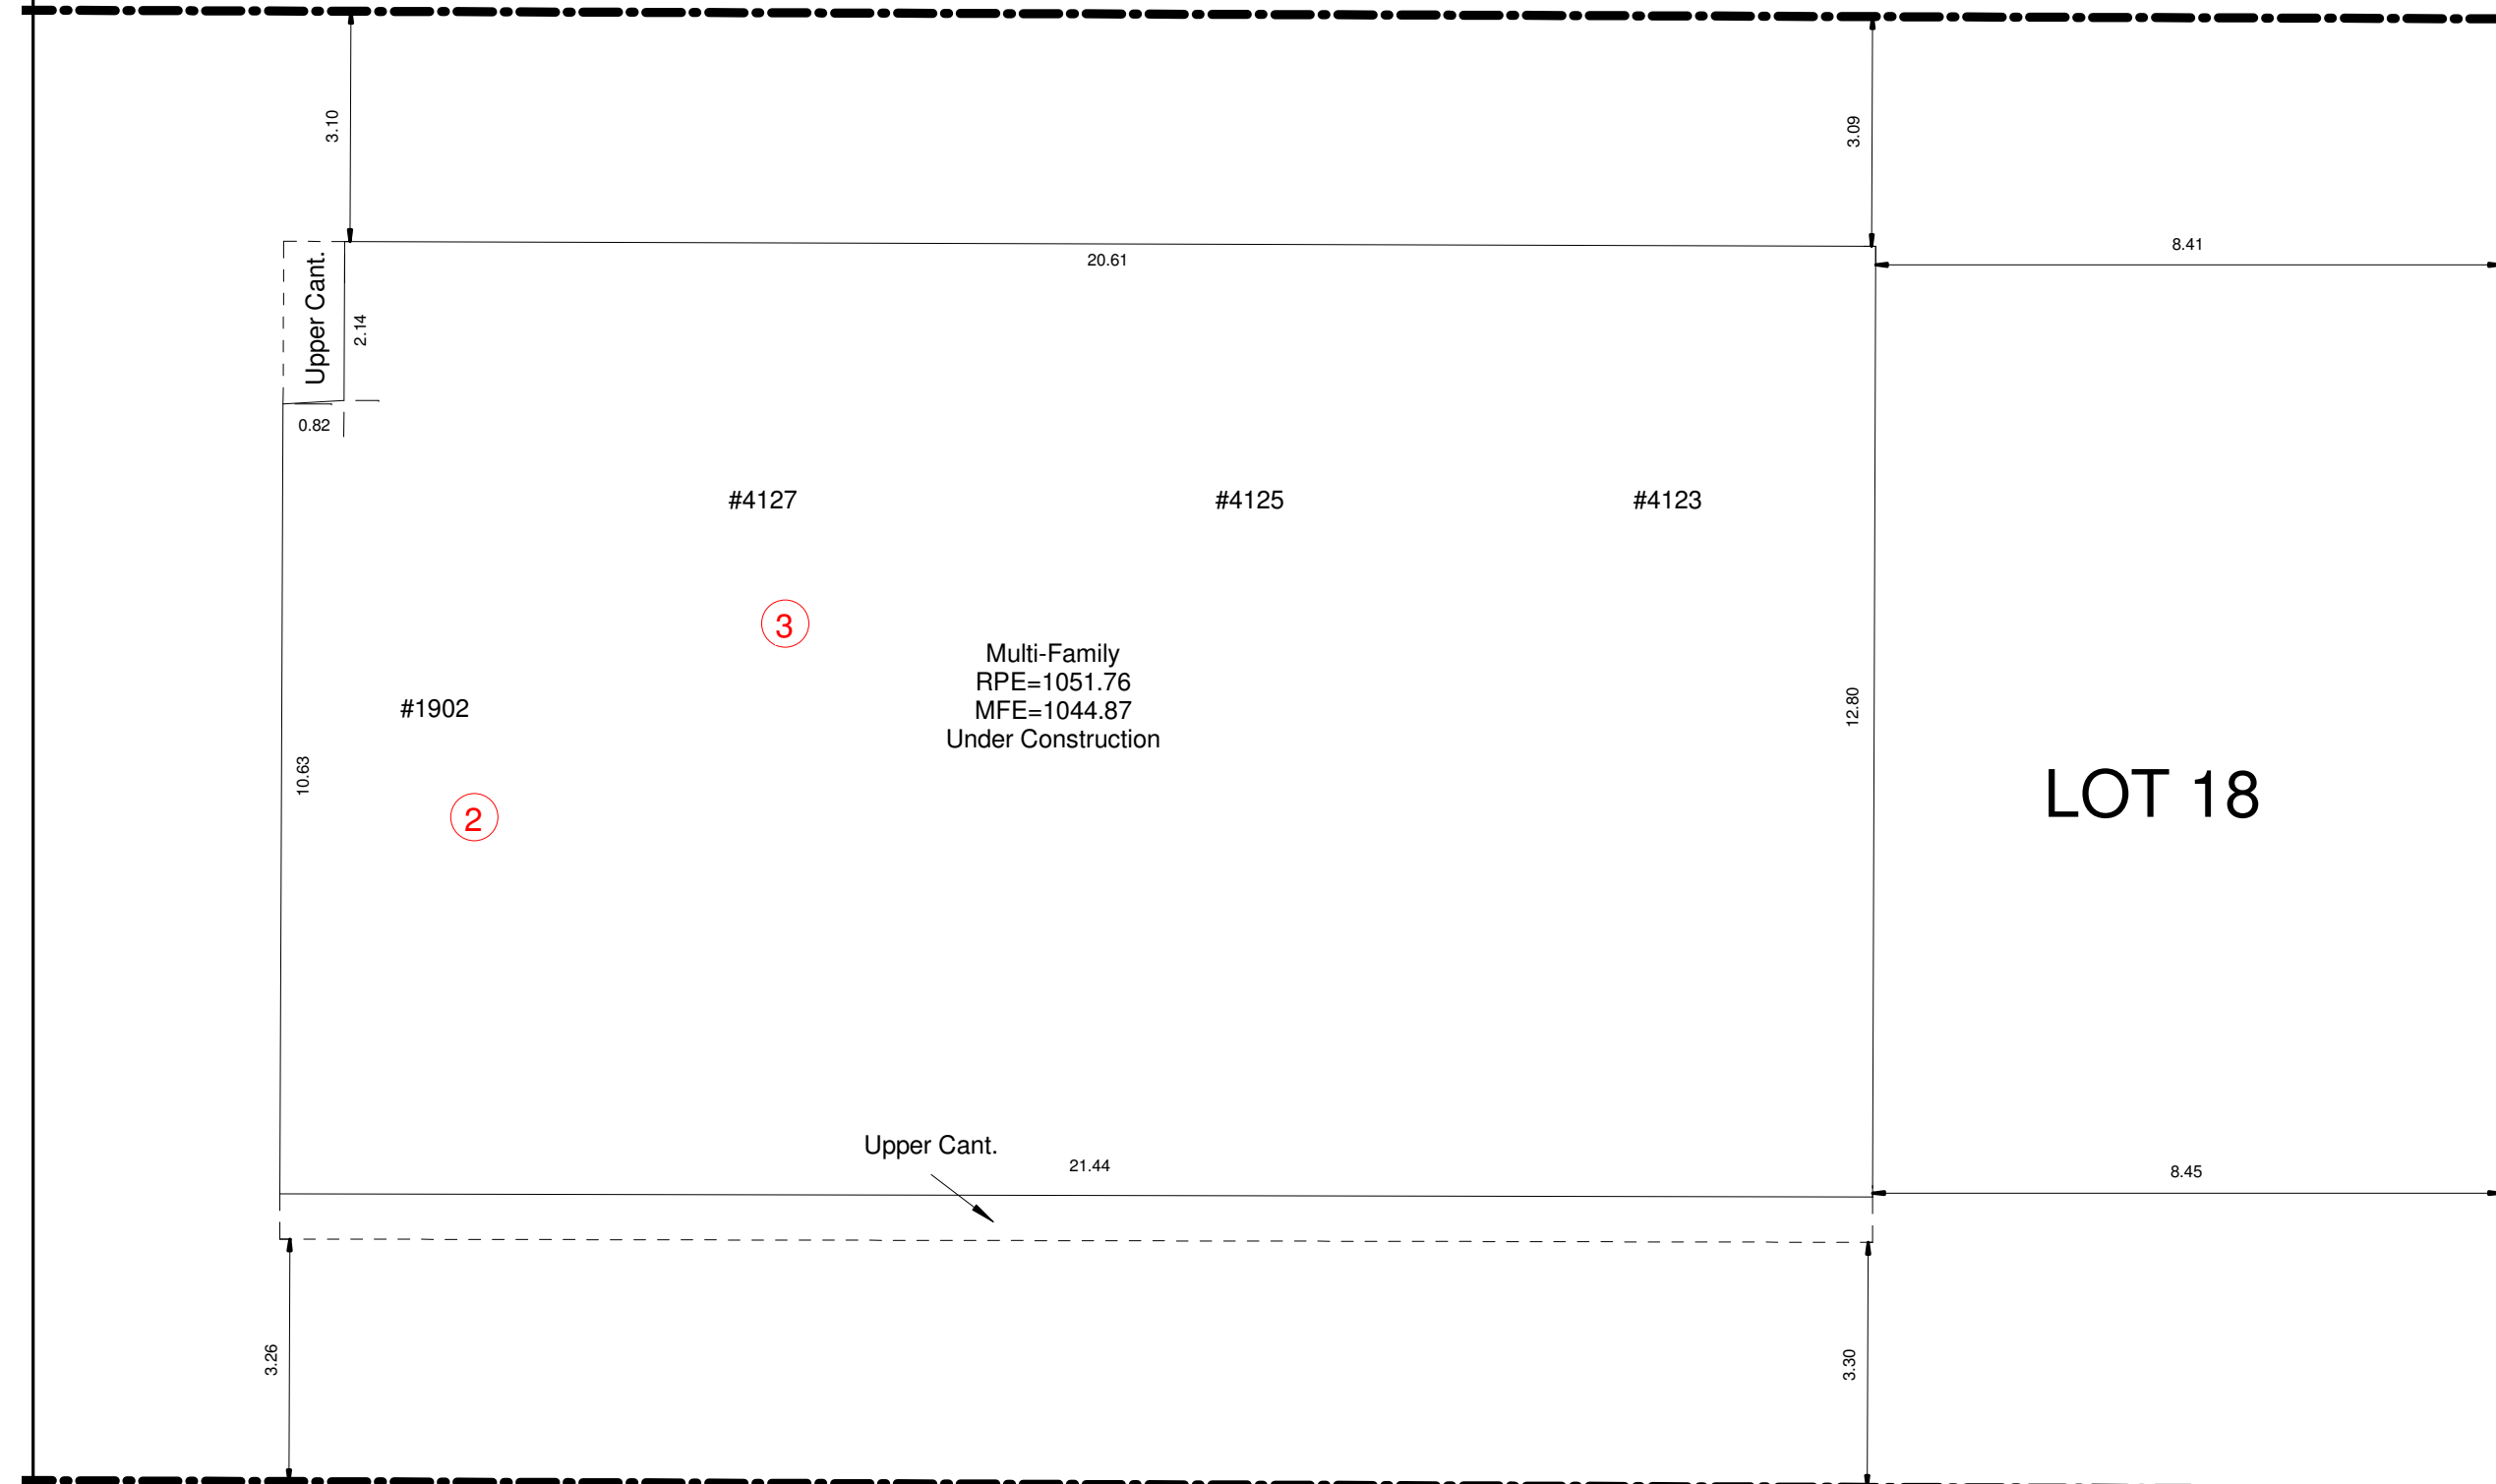


LOT 18

6.10 GRAVEL LANE

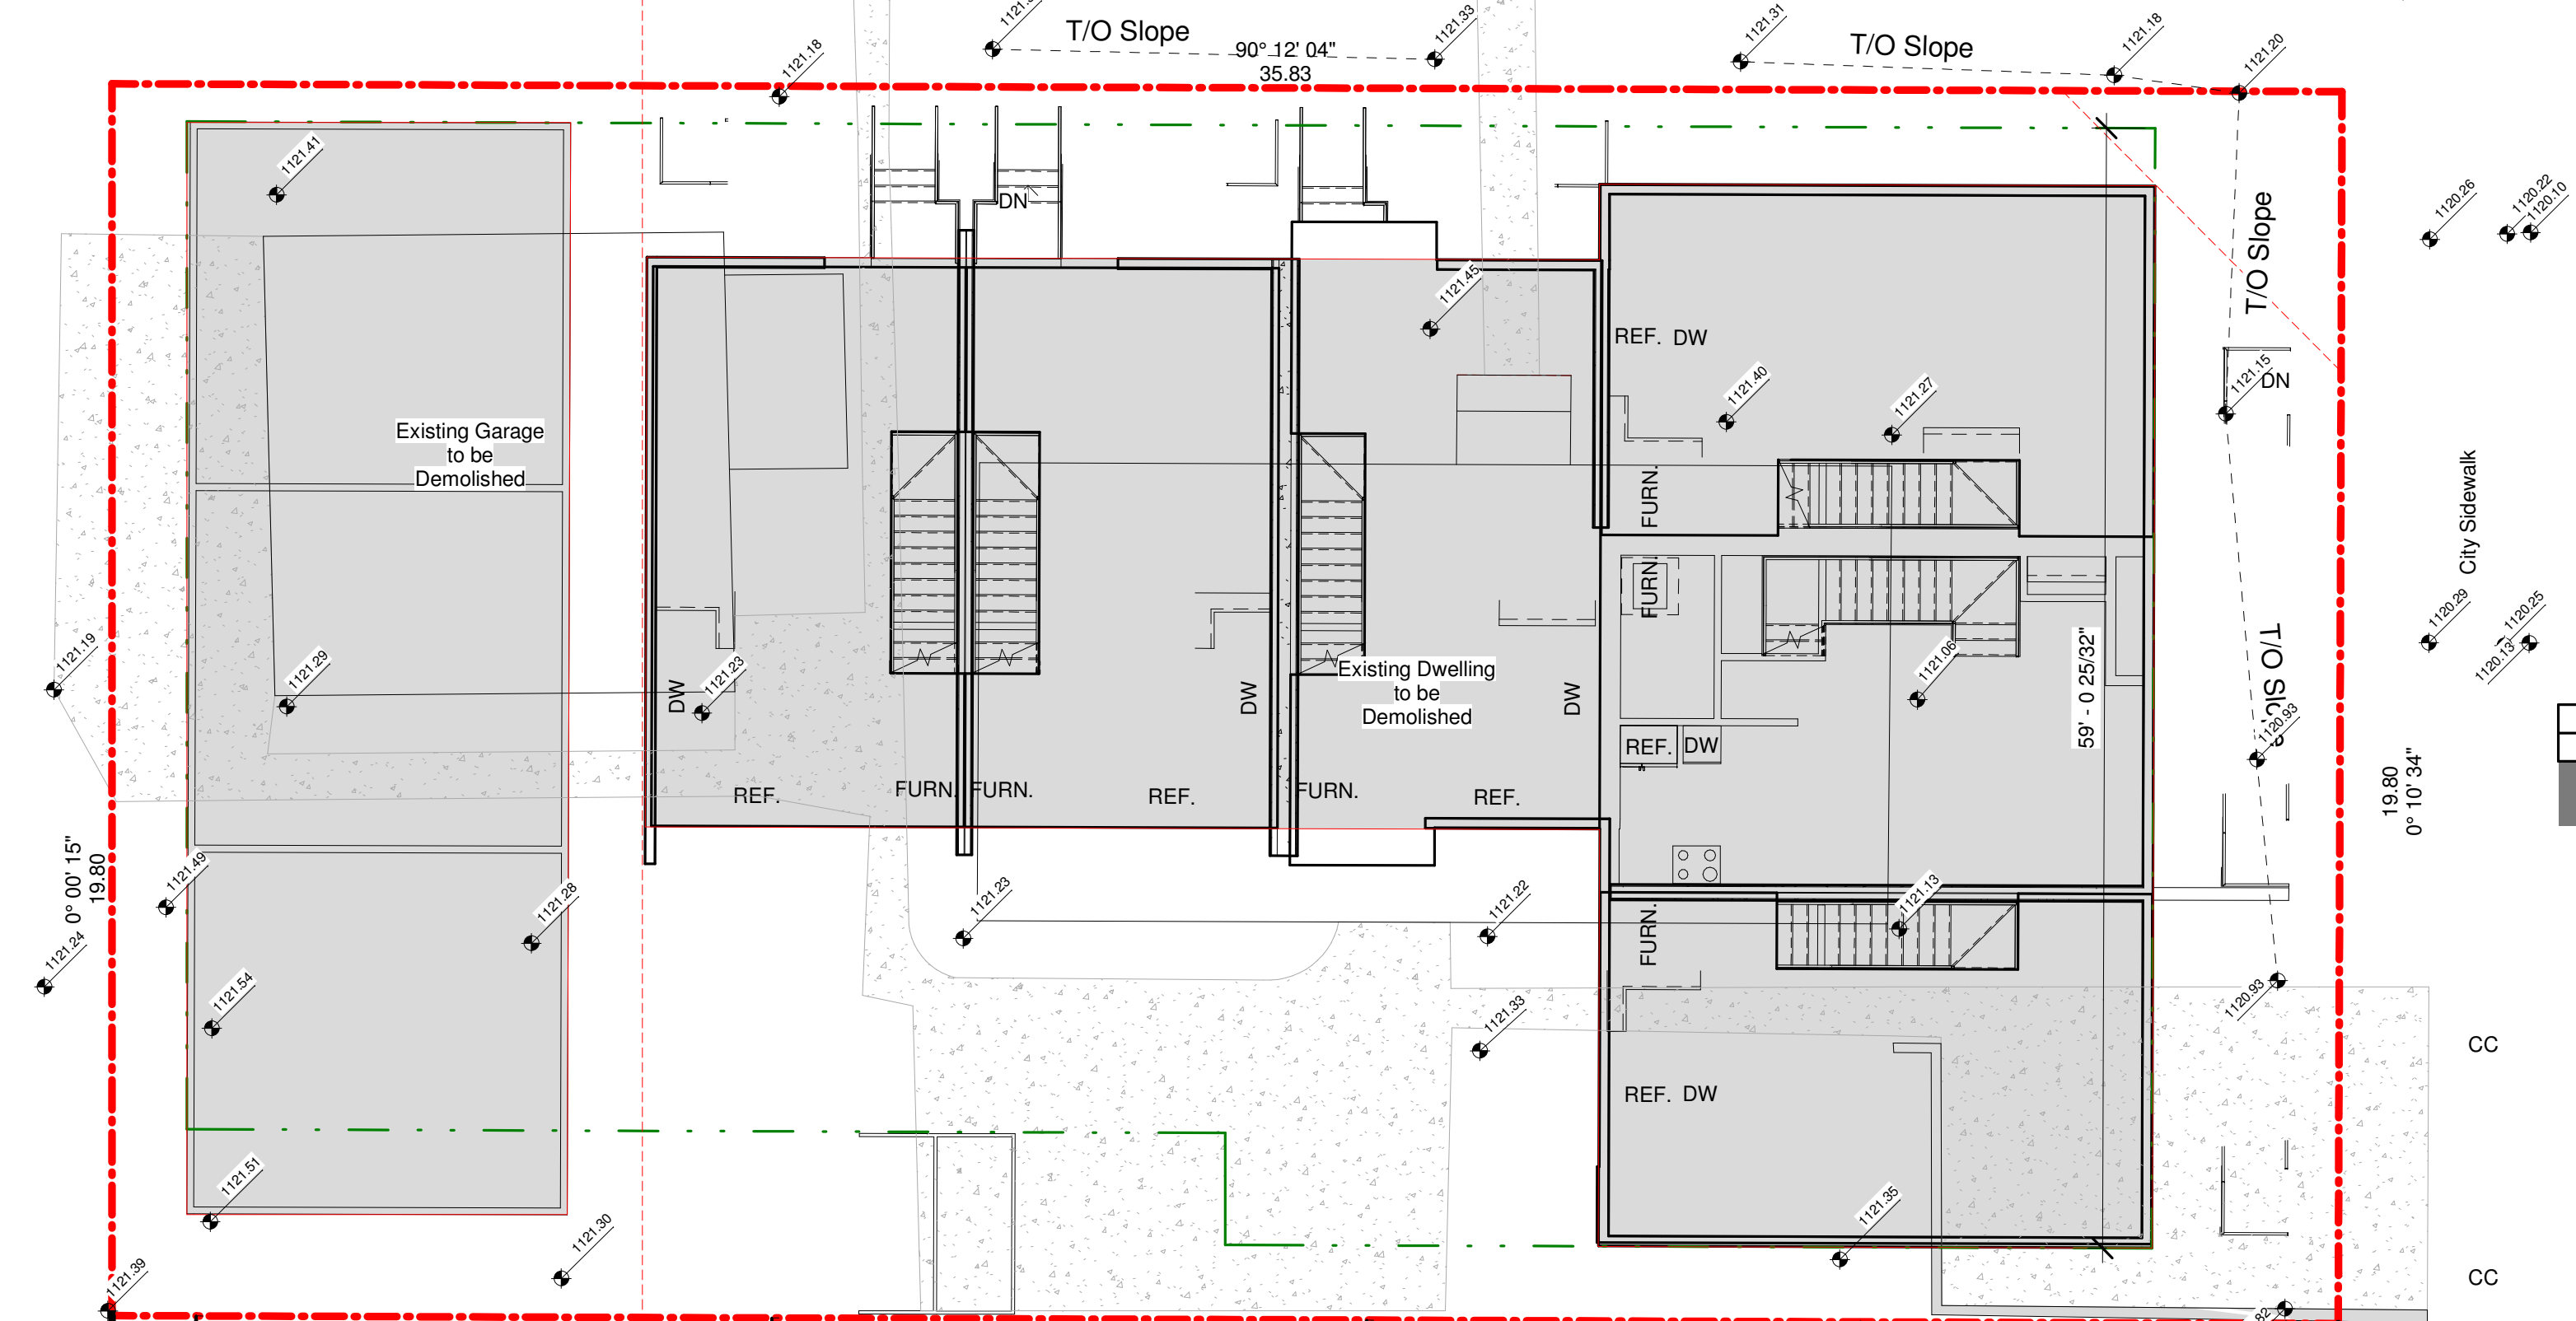

DATE	No.	REVISION	BY

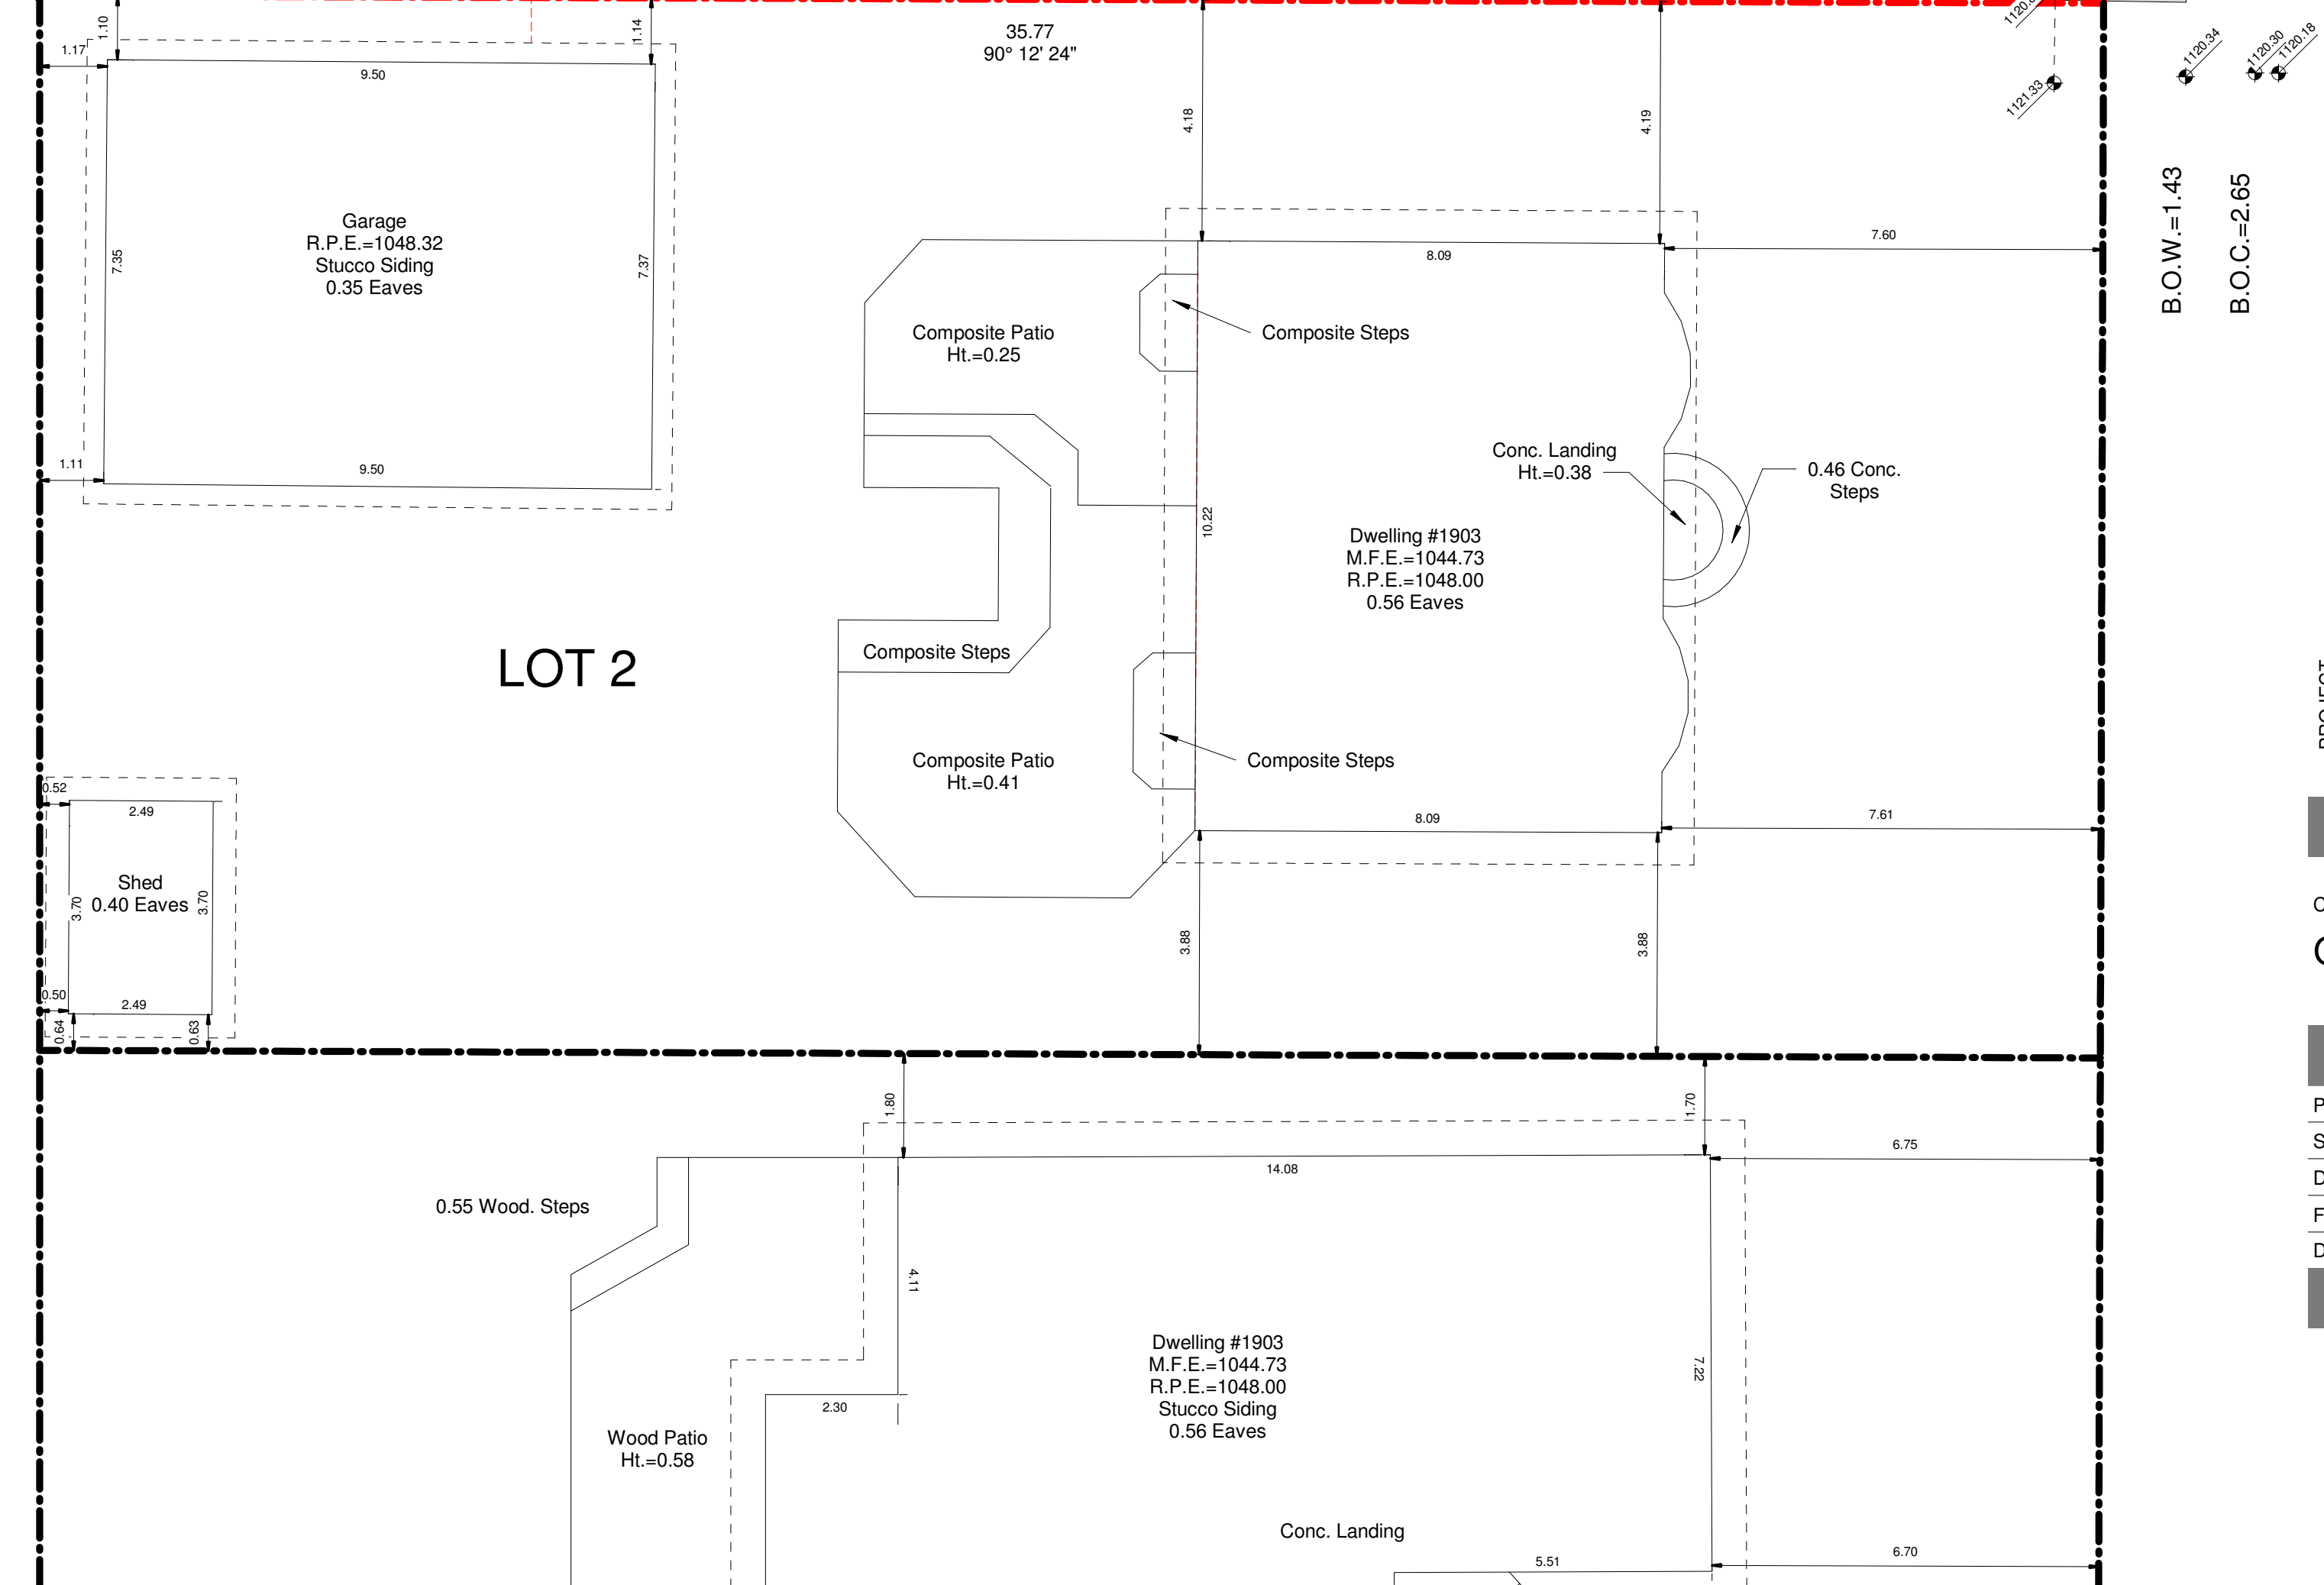

LOT 2

B.O.W.=1.43  
B.O.C.=2.65

1 Site/Block Plan  
1 : 100

270.87

# Proposed Multi-Family Development

1445 28 St SW, Calgary, AB


PROJECT

CLIENT  
Owner

PROGRESS	DP
SCALE	1 : 100
DRAWN	TB
FILE	CHECKED LM
DATE	20241212
	2025-04-10 11:21:29 AM

Site/Block Plan

A003

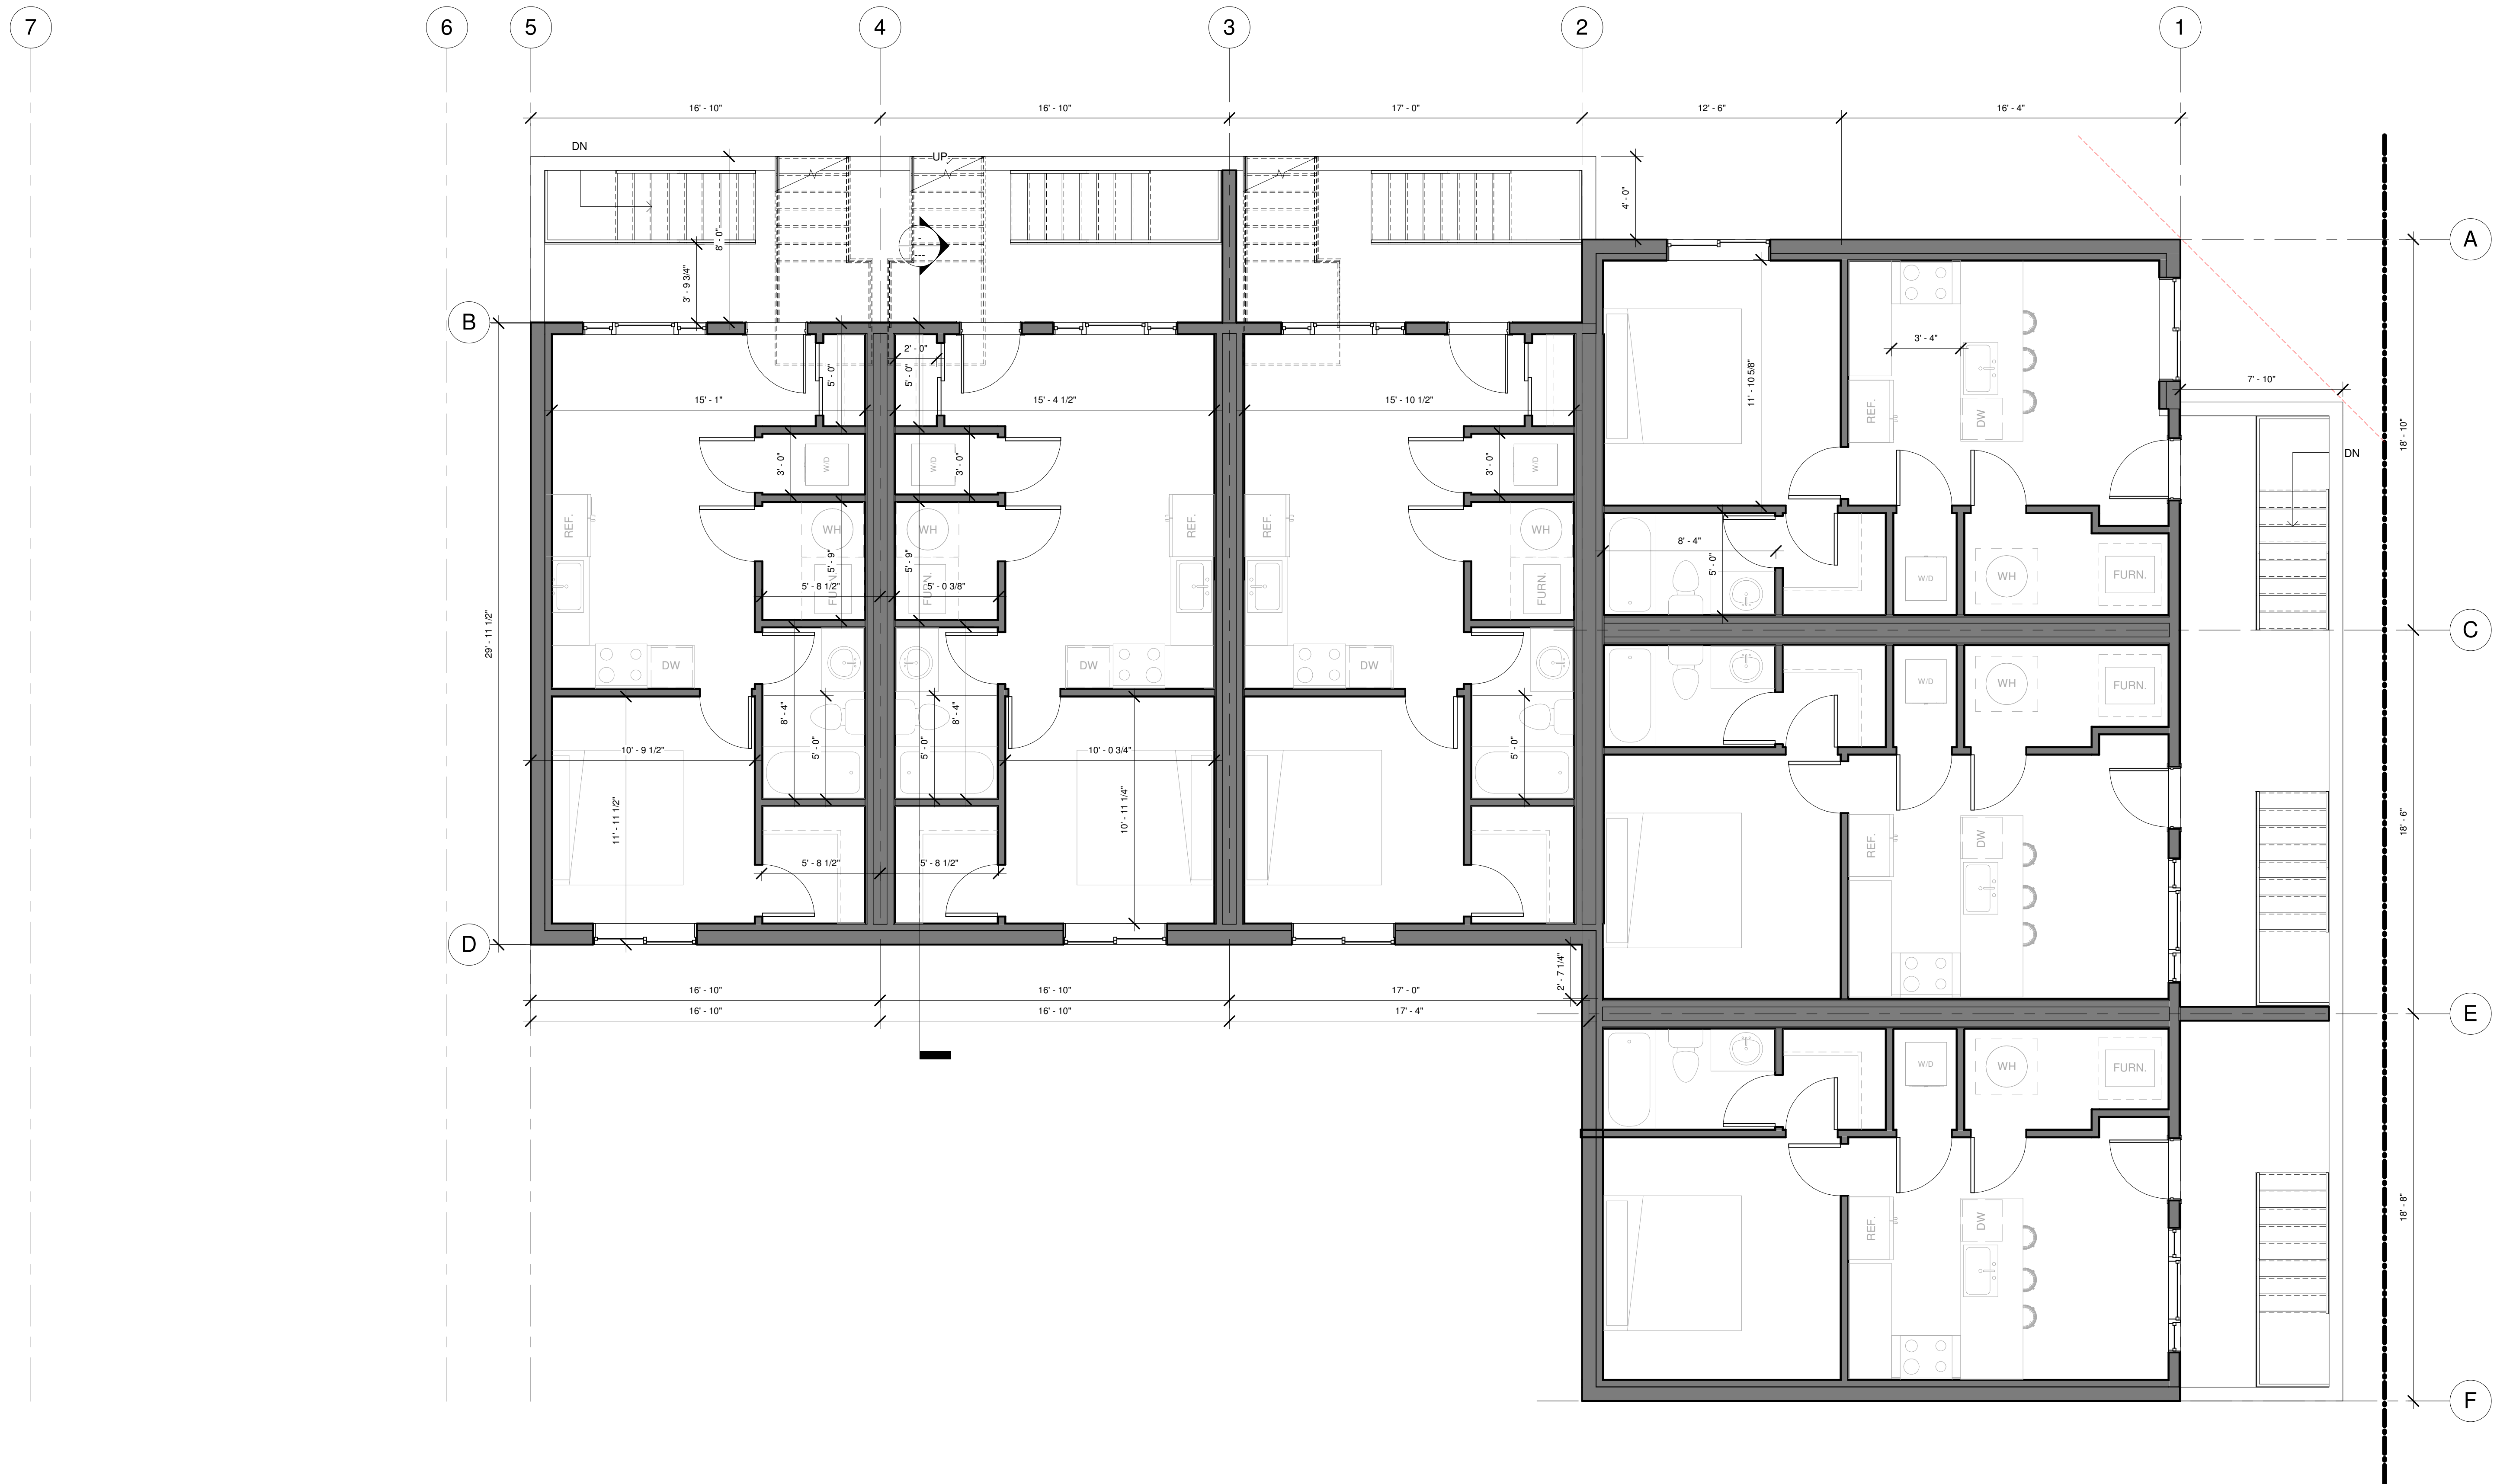

DATE	No.	REVISION	BY


PROJECT  
**Proposed Multi-Family Development**  
1445 28 St SW, Calgary, AB

CLIENT  
Owner

PROGRESS	DP		
SCALE	1/4" = 1'-0"		
DRAWN	TB	CHECKED	LM
FILE	20241212		
DATE	2025-04-10 11:21:30 AM		

Basement Plan

② Basement Floor  
1/4" = 1'-0"

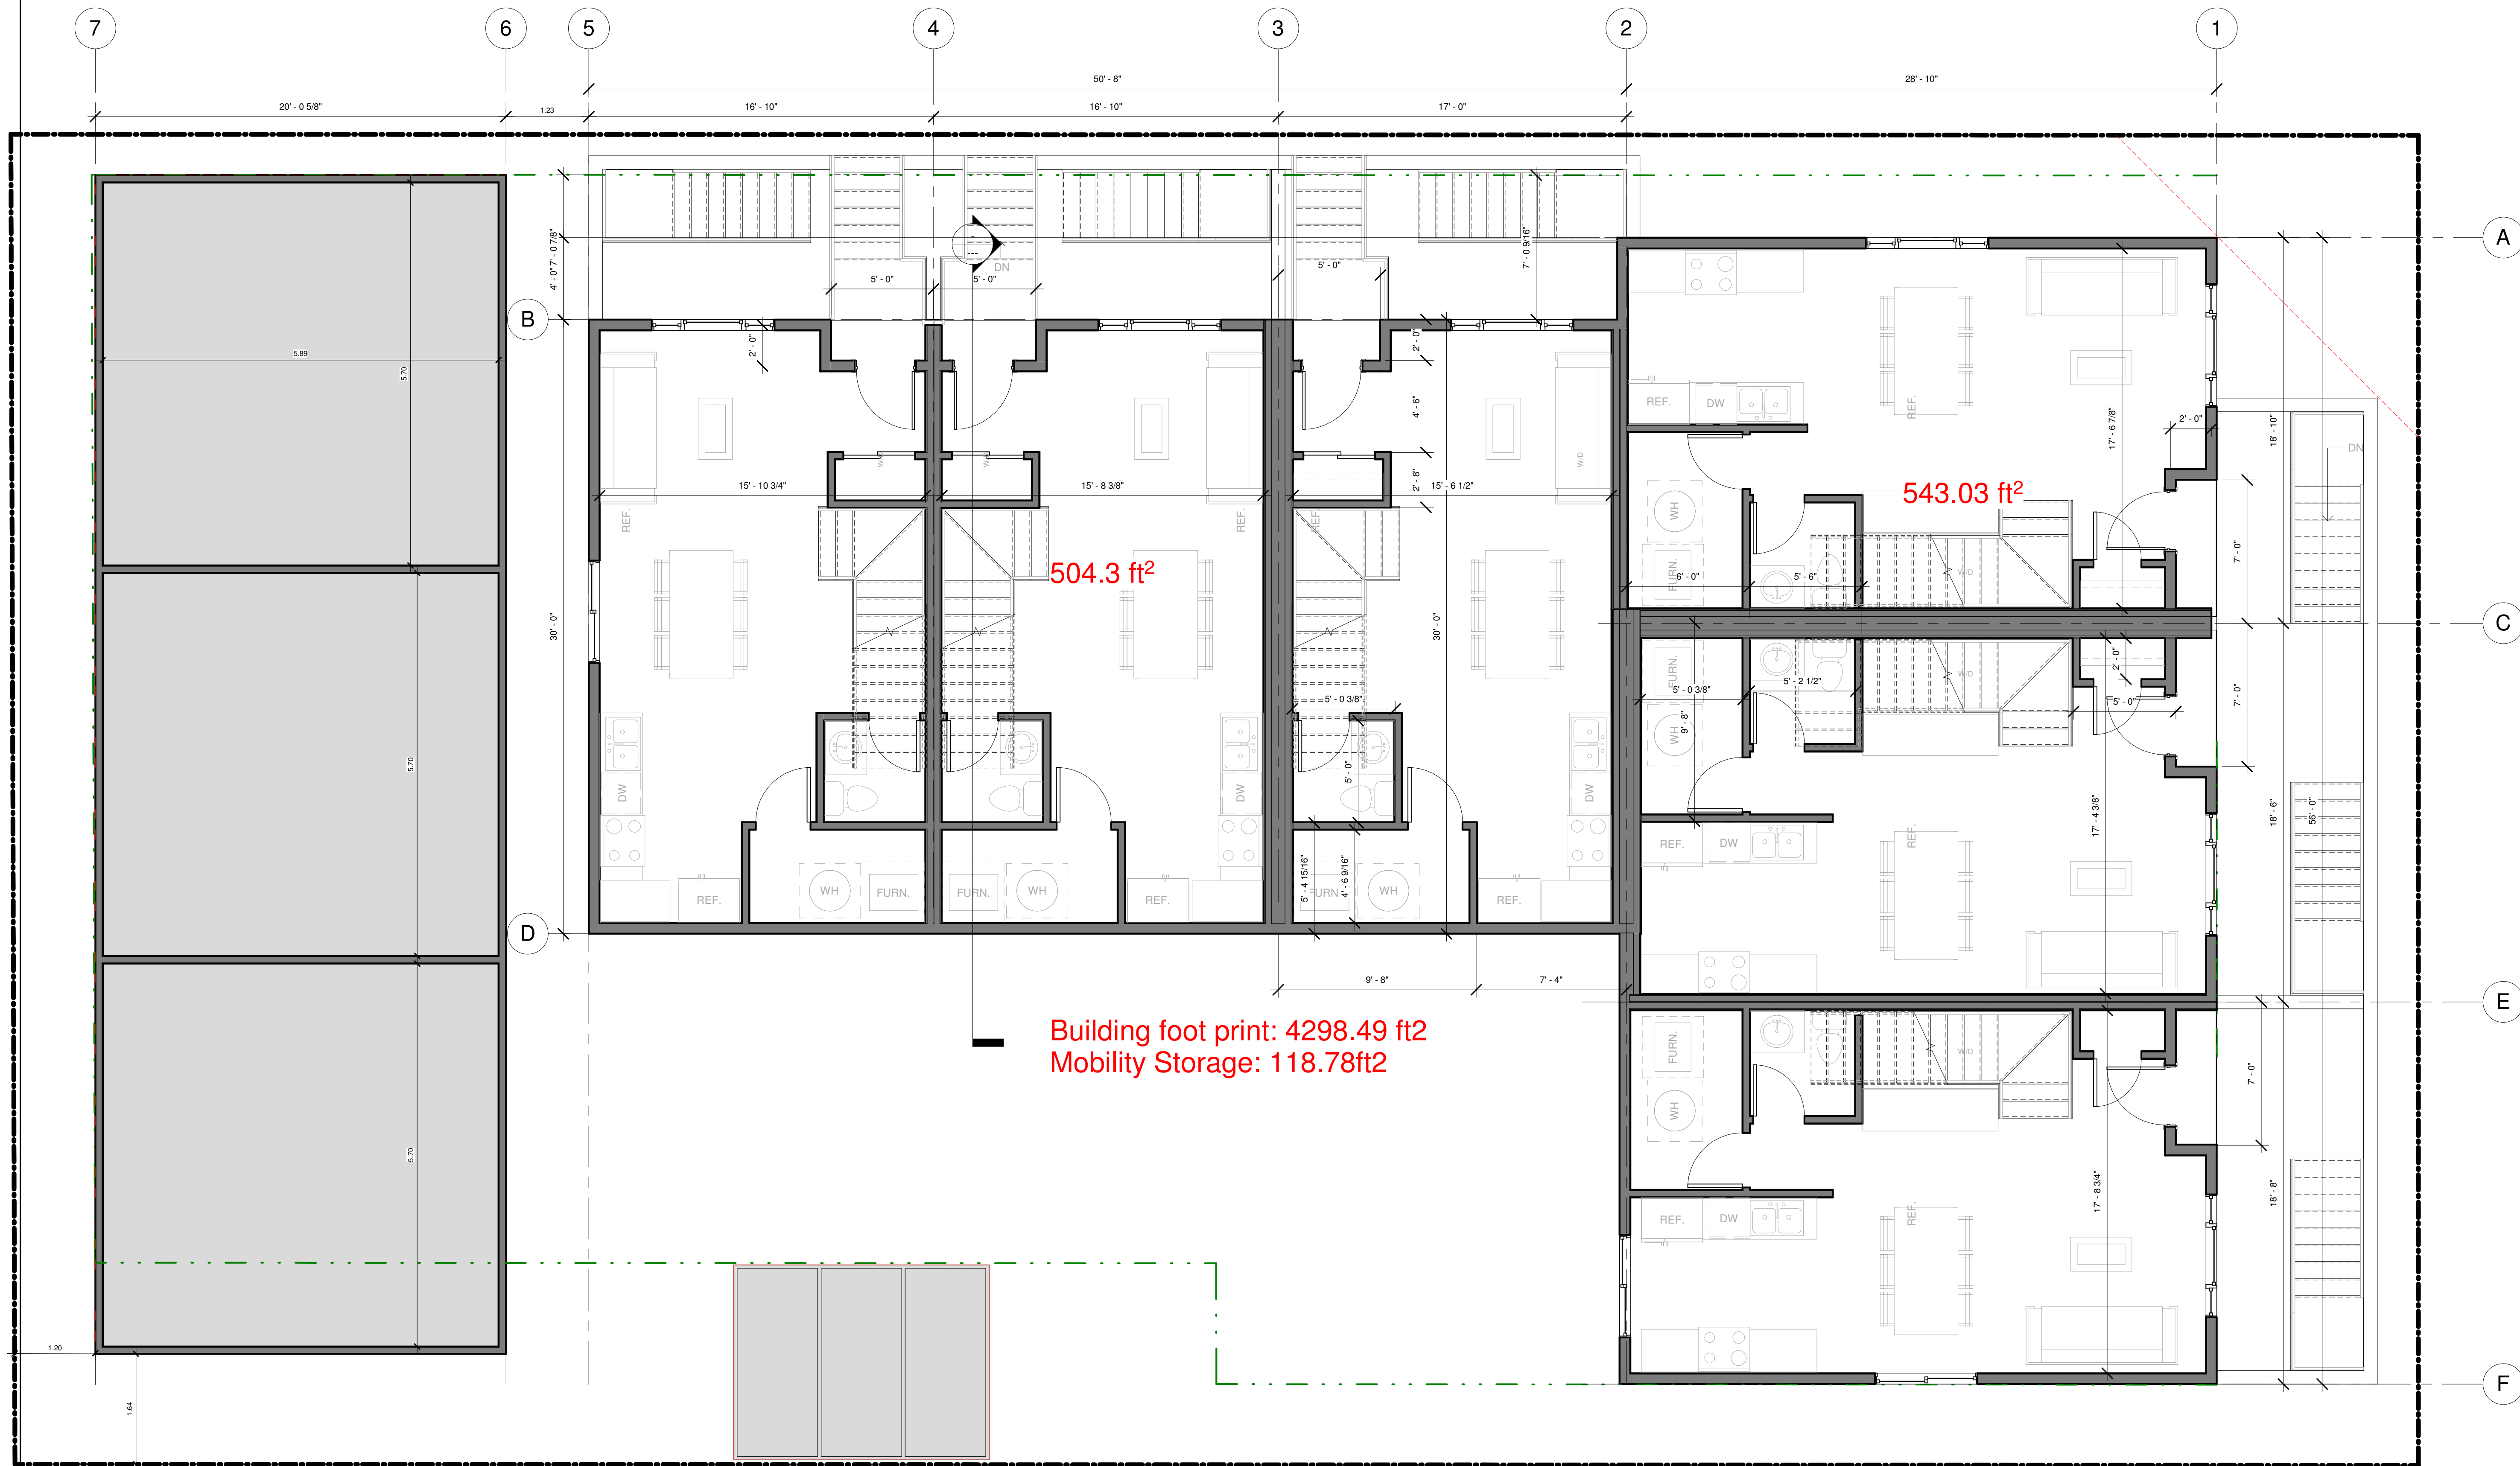

DATE	No.	REVISION	BY


PROJECT  
**Proposed Multi-Family Development**  
 1445 28 St SW, Calgary, AB

CLIENT  
 Owner

PROGRESS	DP
SCALE	1/4" = 1'-0"
DRAWN	TB
CHECKED	LM
FILE	20241212
DATE	2025-04-10 11:21:30 AM

Main Floor Plan

① Main Floor Plan  
 1/4" = 1'-0"

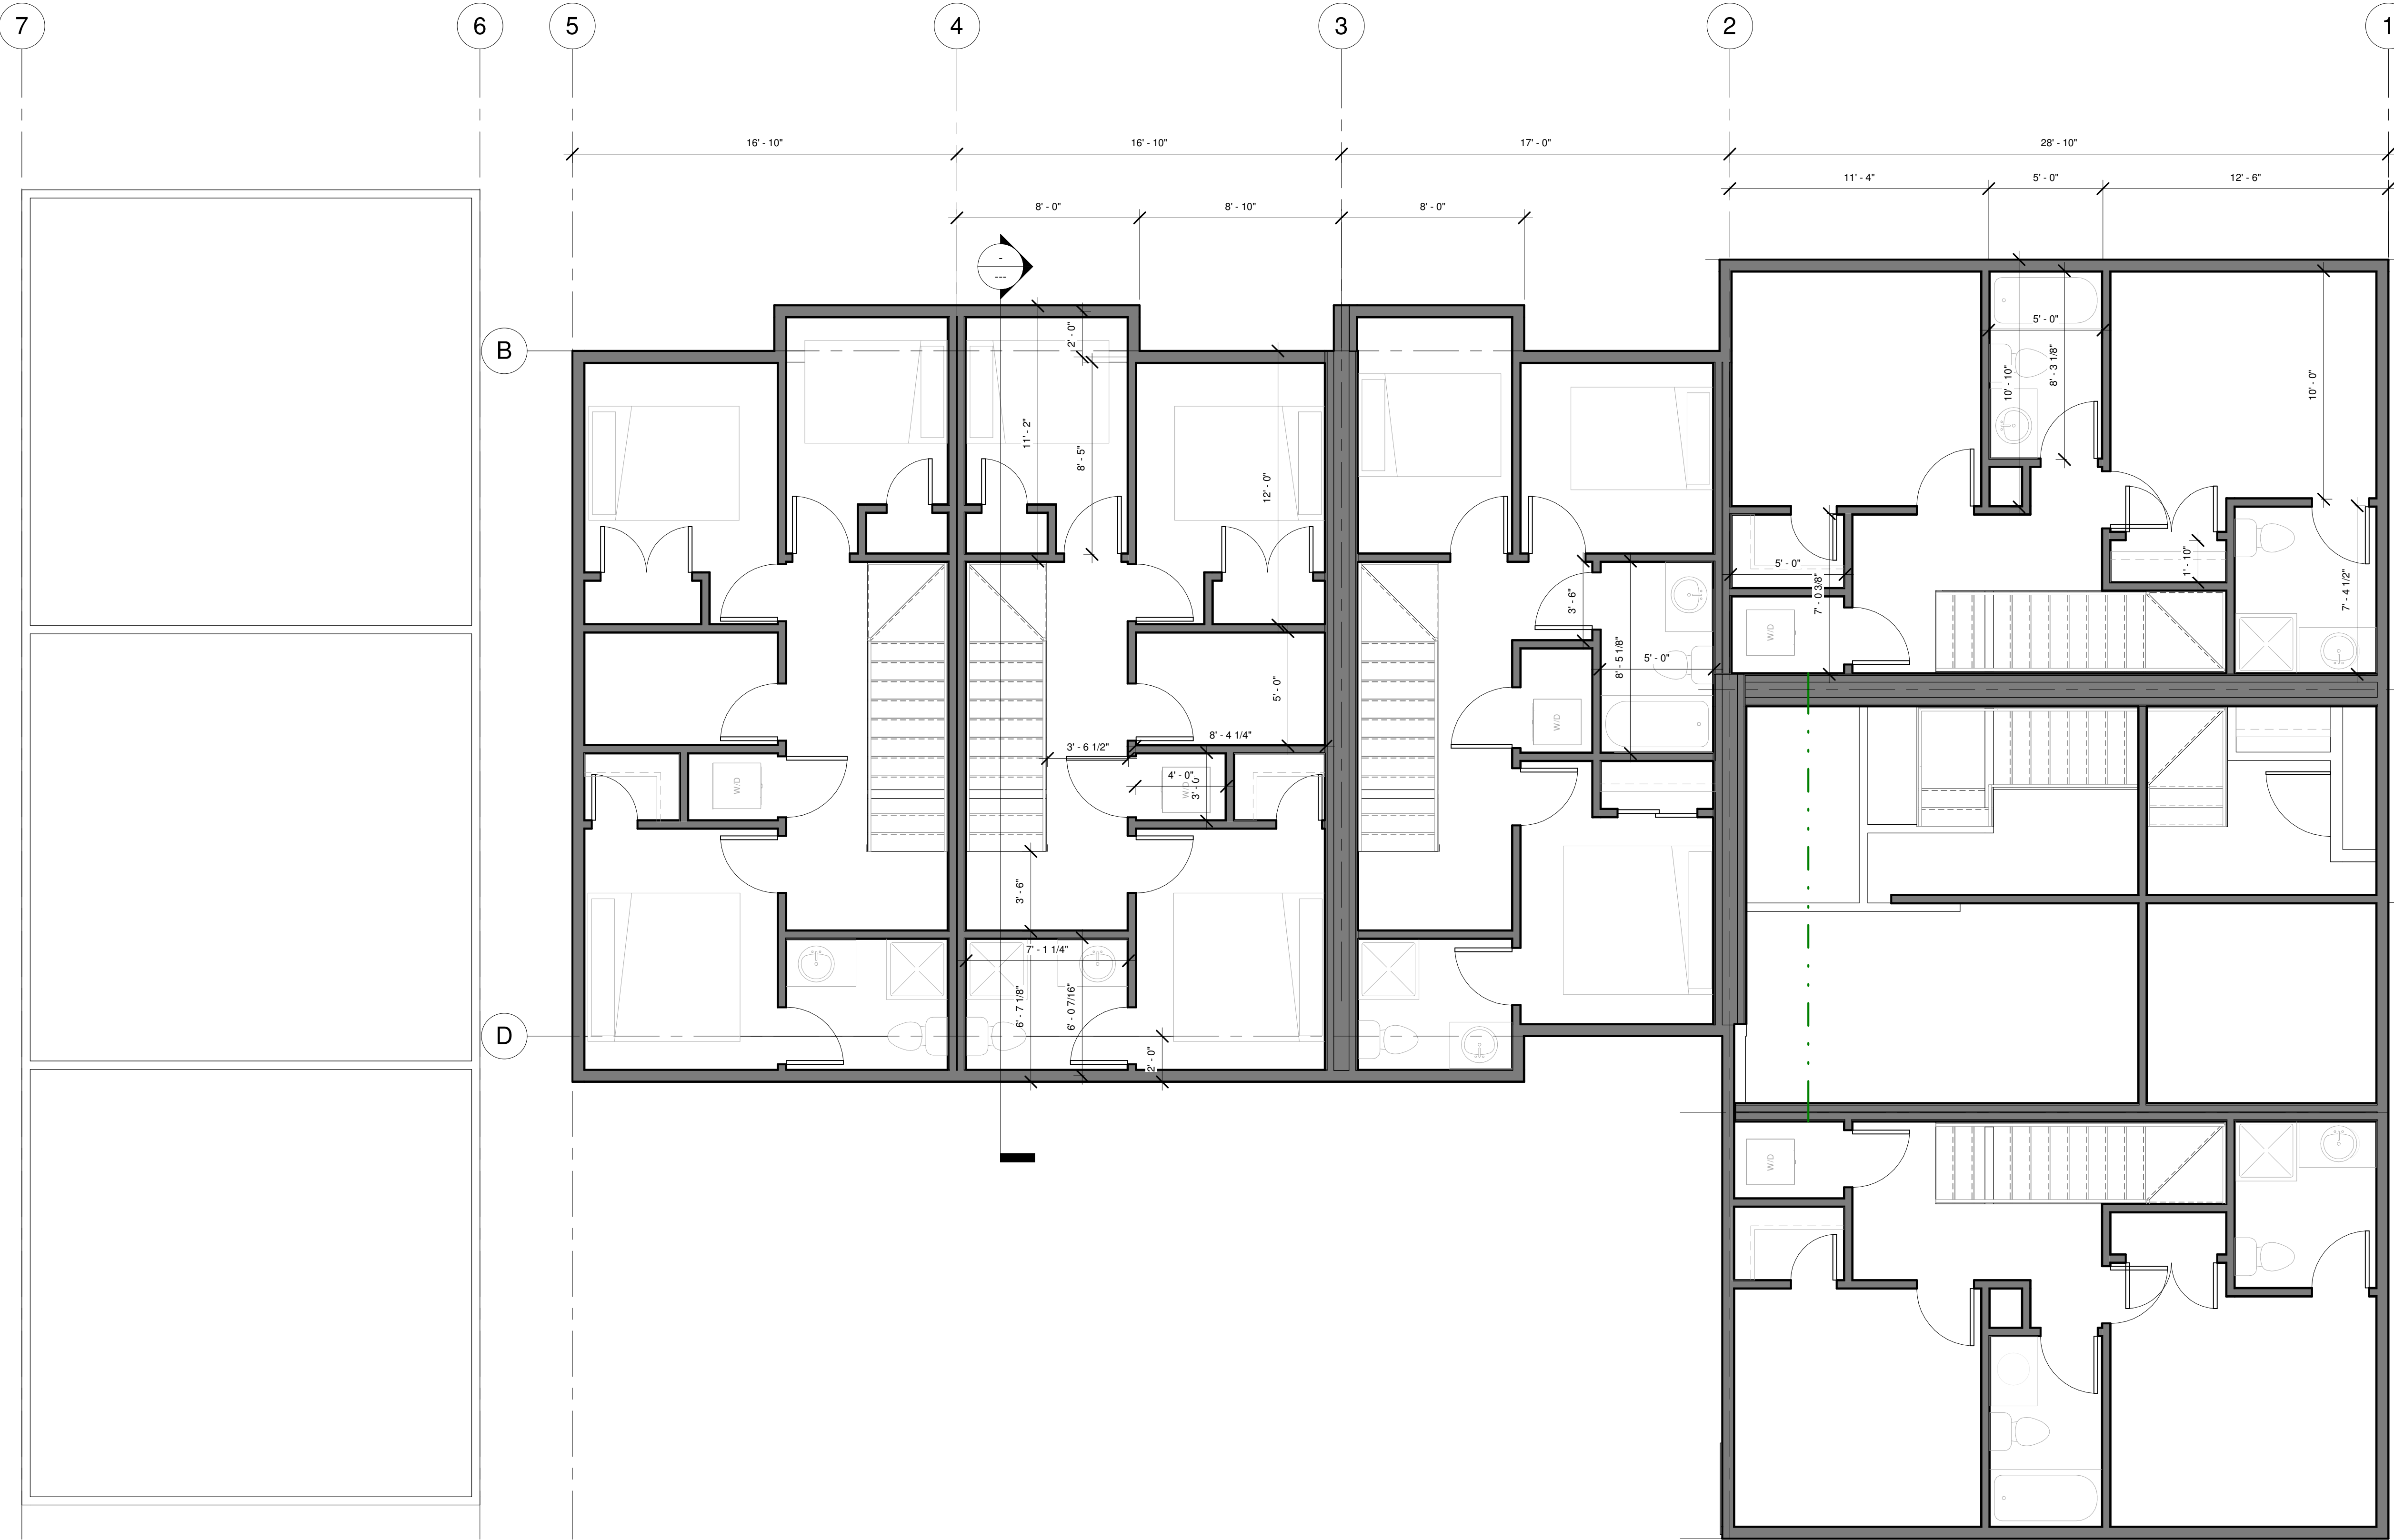

DATE	No.	REVISION	BY

PROJECT  
**Proposed Multi-Family Development**  
1445 28 St SW, Calgary, AB

CLIENT  
Owner

PROGRESS	DP
SCALE	1/4" = 1'-0"
DRAWN	TB
CHECKED	LM
FILE	20241212
DATE	2025-04-10 11:21:31 AM

① Second Floor  
1/4" = 1'-0"

Second Floor Plan